


Christo Single Sided Unit showing Single or Double Acting Door (Plan View)

WISELIVING

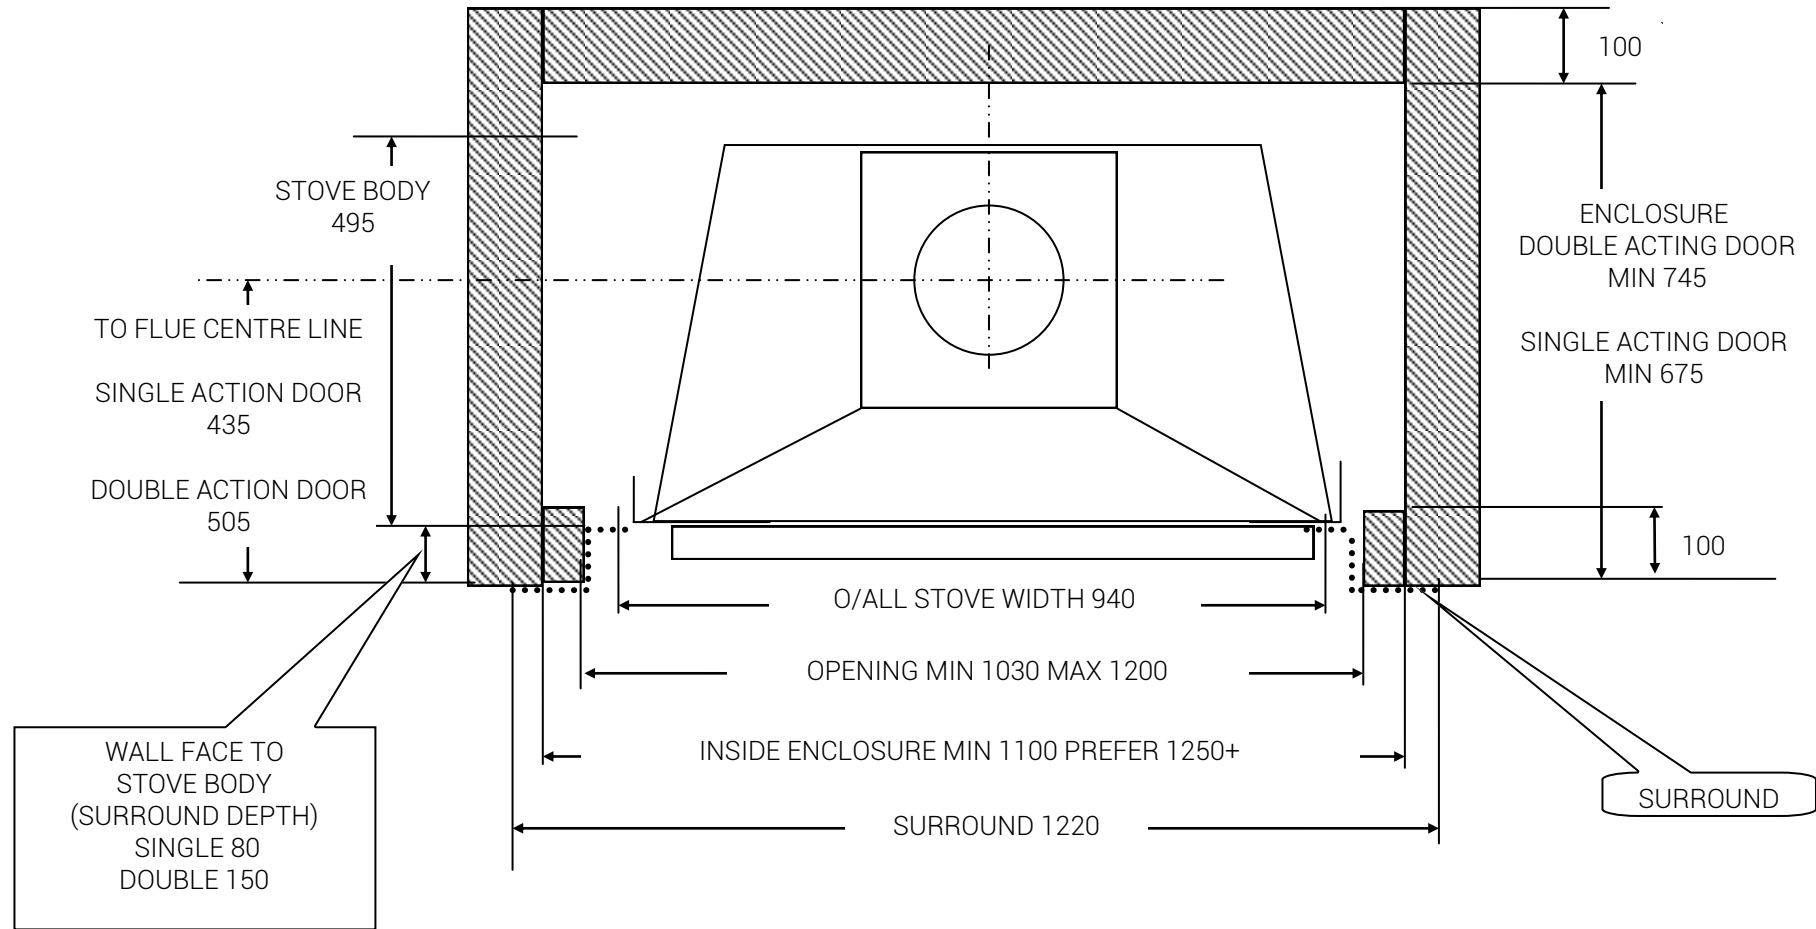

UPDATED	Tim Nichols	DATE:	11/10/2019	NOT TO SCALE SIZES ARE SUBJECT TO CHANGE WITHOUT NOTICE +/- 5mm	E&OE
---------	-------------	-------	------------	---	------