


Christo Double Sided—Inbuilt—2x Single Acting Doors

WISELIVING

CAUTION
Remember to allow for the height of hearth
DO NOT FIX LOCATION OF PIPES
PRIOR TO FITTING UNIT IN PLACE

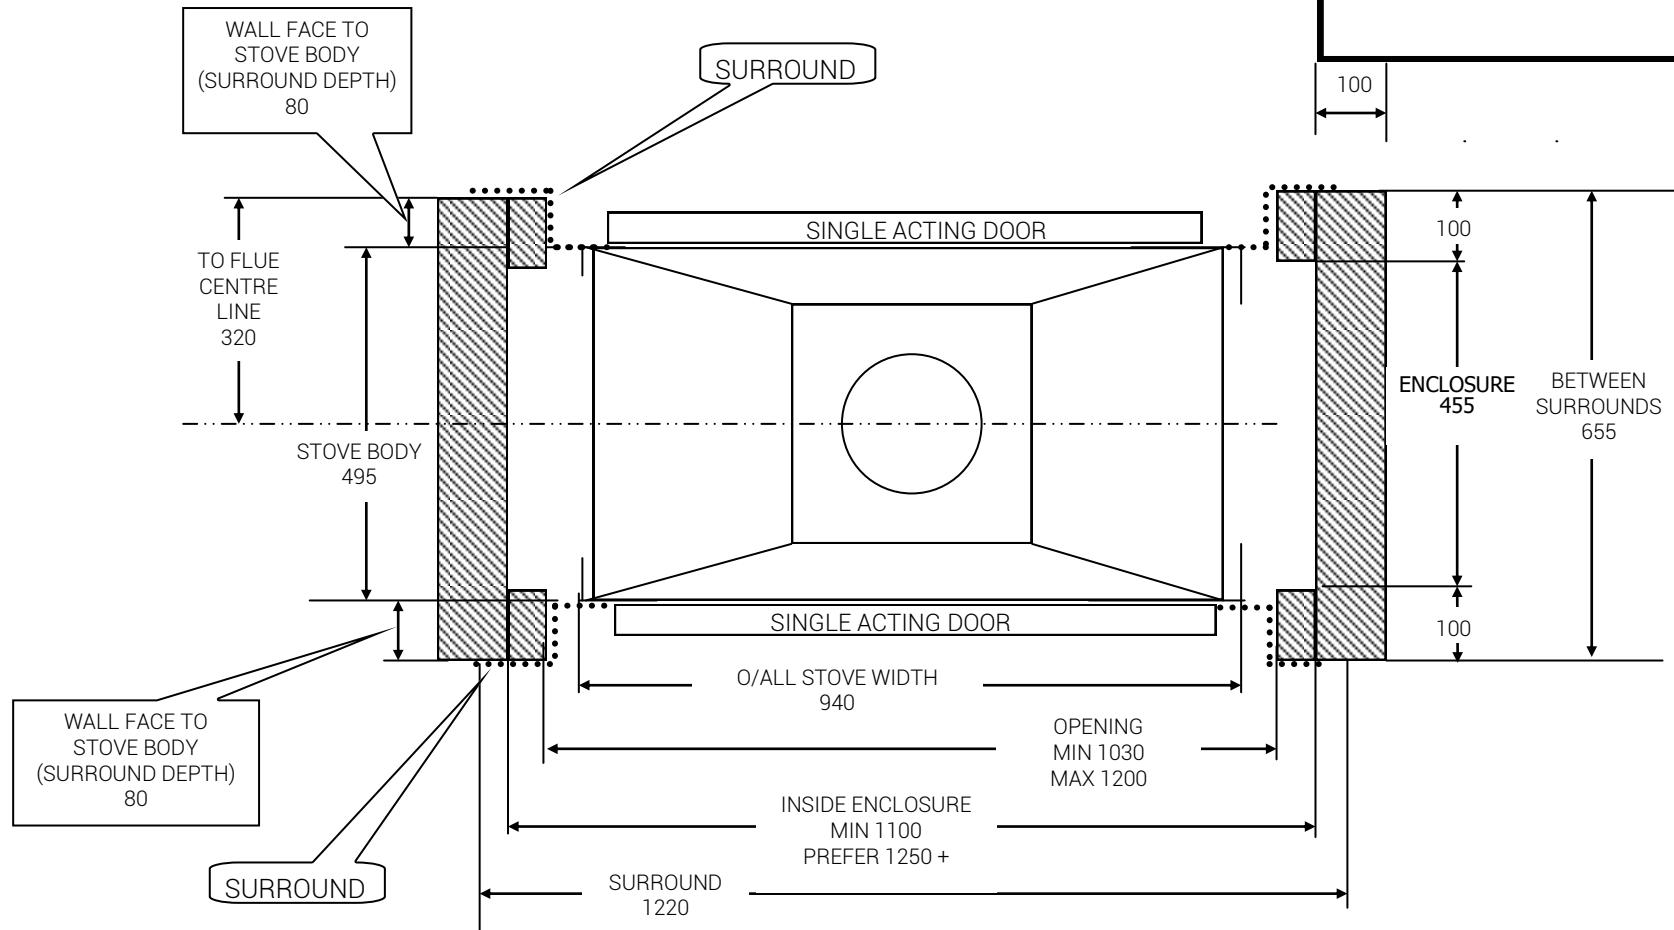

| | | | | | |
|---------|-------------|------|------------|---|------|
| UPDATED | Tim Nichols | DATE | 15/10/2019 | NOT TO SCALE SIZES ARE SUBJECT TO CHANGE WITHOUT NOTICE +/- 5mm | E&OE |
|---------|-------------|------|------------|---|------|